

SIGNATURE: *[Signature]*
DATE: 08/18/2003
PROJECT: MERCER COUNTY COLLEGE LIBRARY RENOVATIONS
DRAWN BY: [Name]
CHECKED BY: [Name]
CERTIFICATE:

spiezie
group

SPIEZLE ARCHITECTURAL GROUP, INC.
Architecture Planning Design
120 Sanhagen Drive
Trenton, N.J. 08618
Phone 609.695.7400
Fax 609.394.2274

CONSULTANTS:

- LEGEND**
- ADMISSIONS
 - ADVISMENT
 - BOOKSTORE
 - BURSAR
 - CLASSROOM
 - FINANCIAL AID
 - LIBRARY
 - P.A.S.S.
 - REGISTRATION
 - STUDENT ACTIVITIES
 - SUPPORT SPACE
 - TESTING CENTER
 - LEARNING CENTER

PROJECT:
ONE-STOP STUDENT SERVICES AND LIBRARY RENOVATIONS


FOR THE
**MERCER COUNTY COLLEGE
WEST WINDSOR
NEW JERSEY**

SUBMISSION DATES:
FOR CODE APPROVAL _____
REVISIONS: _____

FOR BID _____
DRAWN BY: _____
DRAWING TITLE:
**LIBRARY AND STUDENT CENTER
FIRST FLOOR LAYOUT**

COMMISSION NUMBERS:
07U003

DRAWING NUMBER:
SHEET _____ OF _____

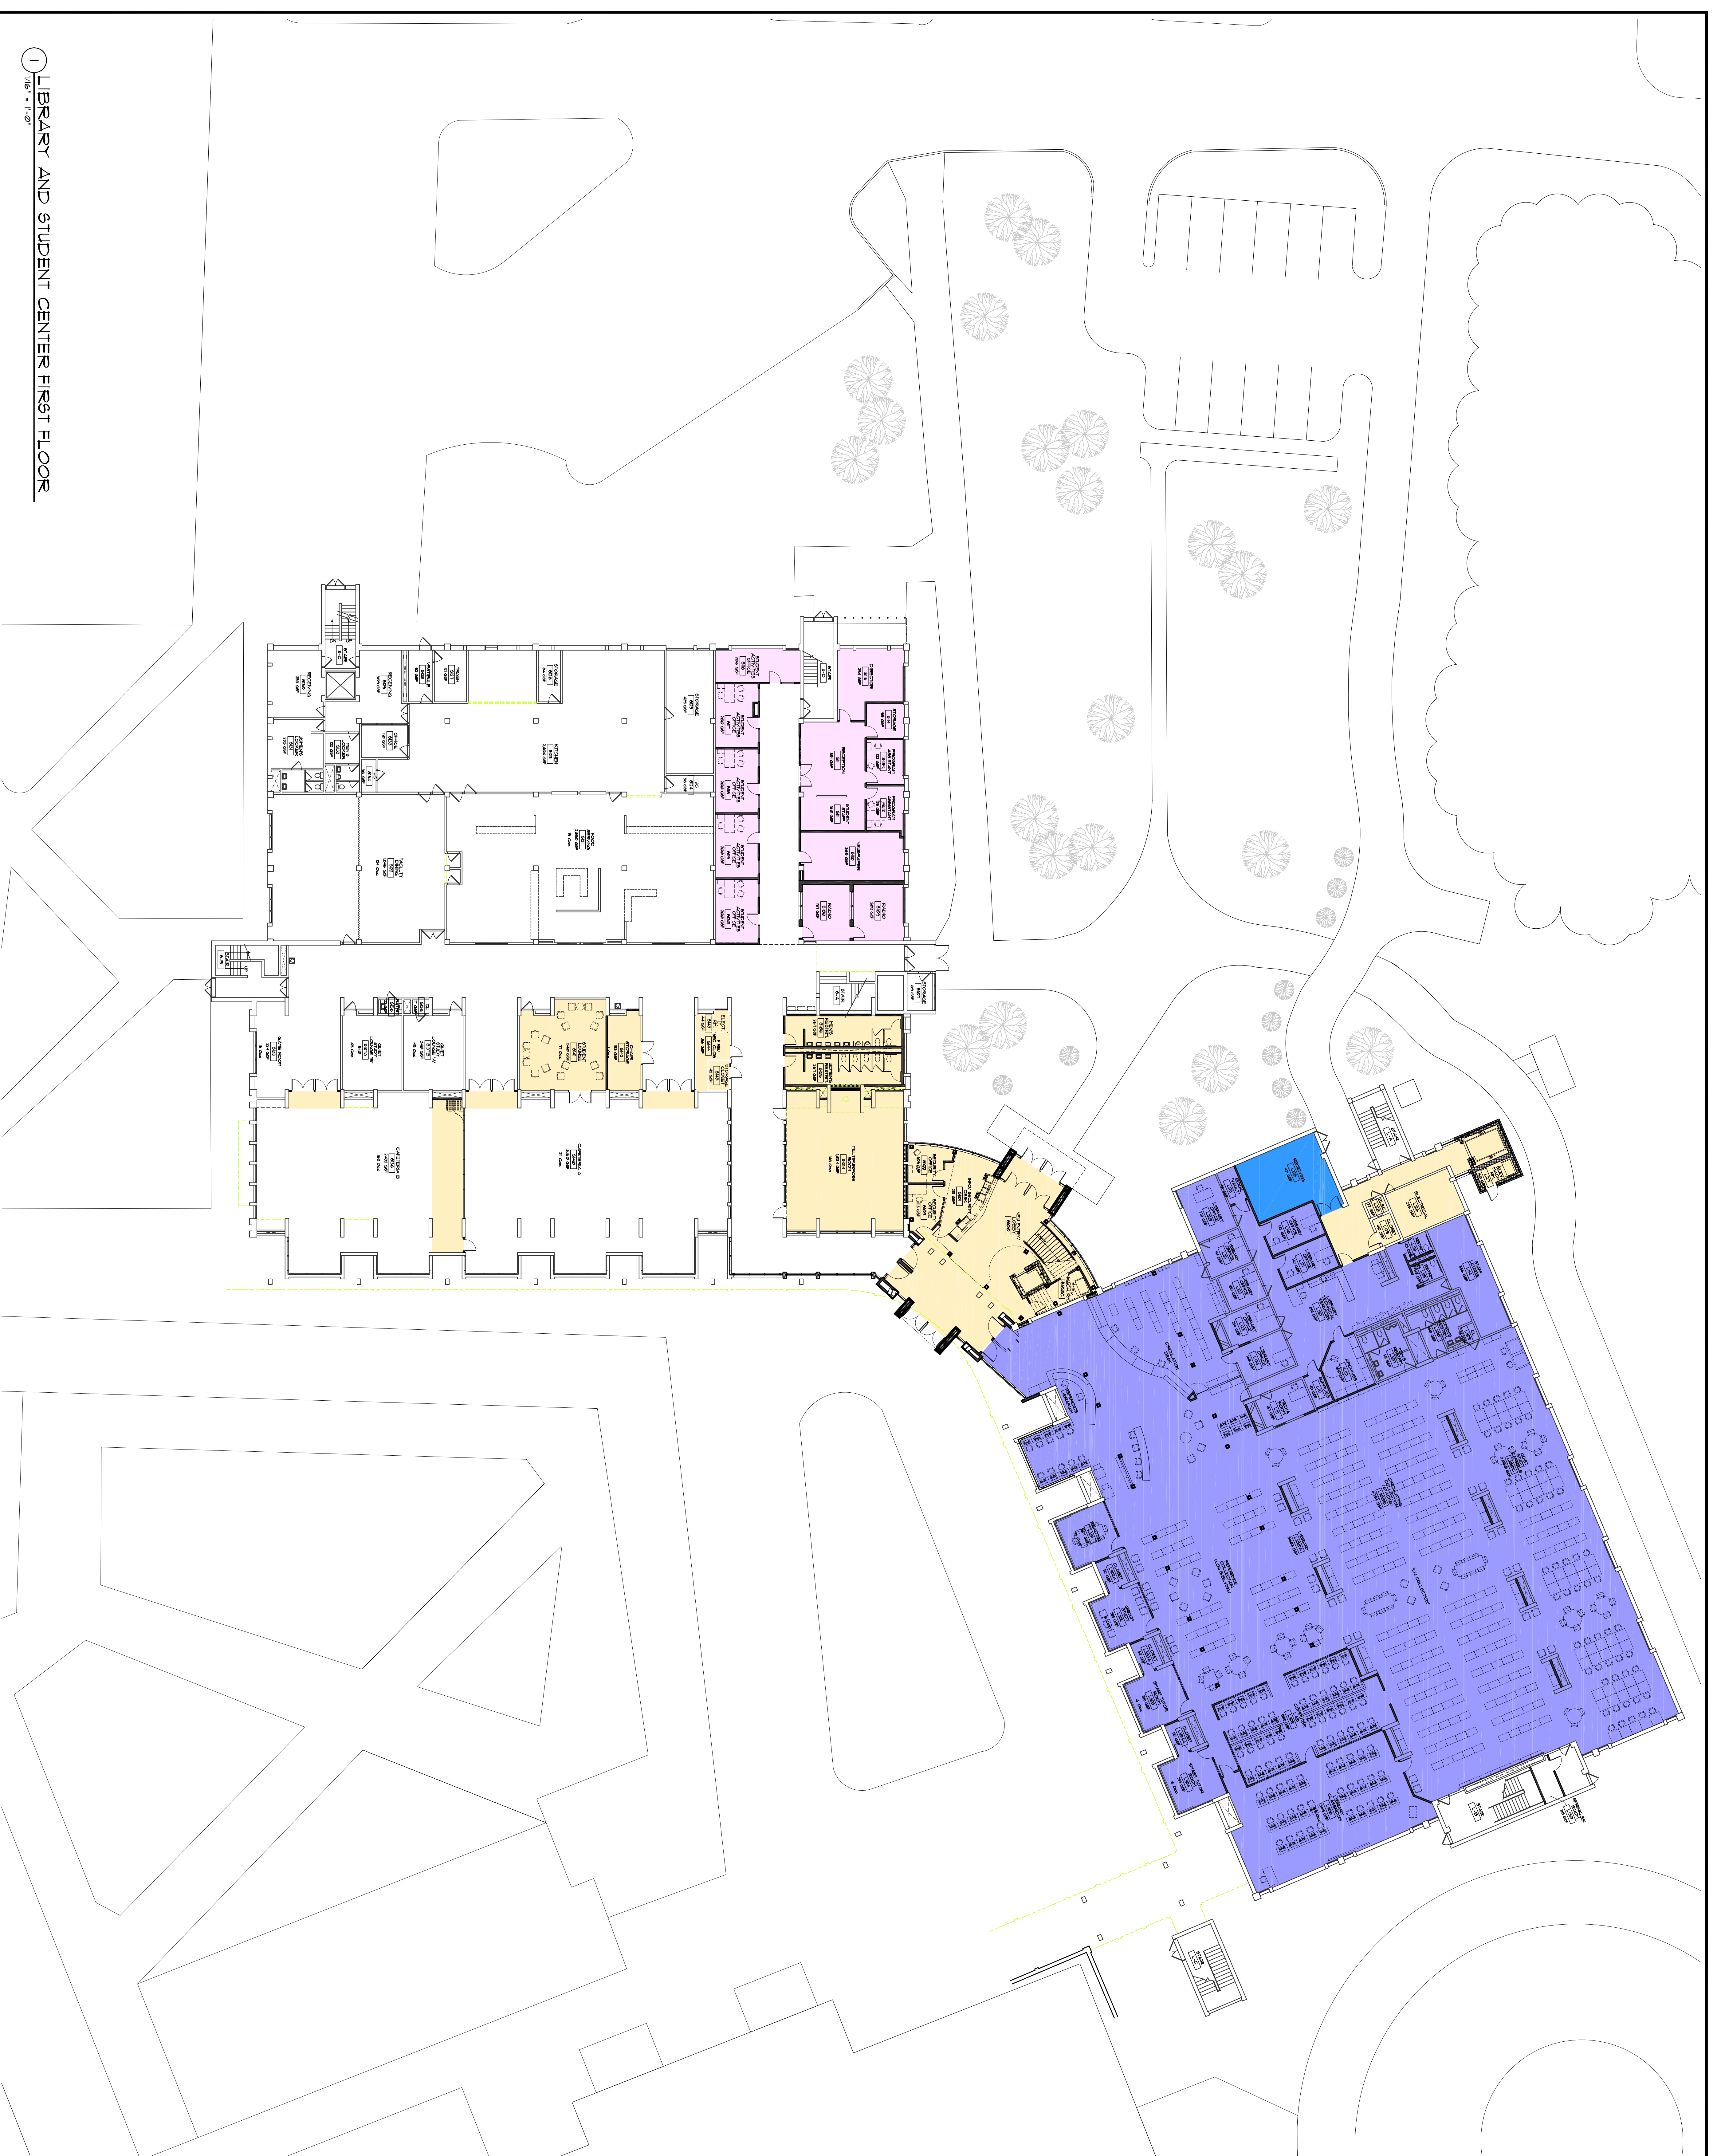

LIBRARY AND STUDENT CENTER FIRST FLOOR